

NEXTDC Shiraz 4

16 Johnston Crescent, Horsley Park NSW 2175

Landscape SSDA

Drawing Schedule

Drawing Number	Drawing Title	Scale
0000	Landscape Coversheet	As Shown
0100	Landscape Plan - Ground Level	1:600
0120	Landscape Plan - Level 02	1:600
0130	Landscape Plan - Level 03	1:600
0901	Tree Canopy Plan	1:600



Site Plan 1:1000 @ A1

DATE	No.	REVISION HISTORY	DRW	CHK	QA
14/06/2024	CP05	ARCHITECTURAL COORDINATION	RG	JD	NM
19/02/2024	CP04	RESPONSE TO COMMENT	CS	JD	NM
15/02/2024	CP03	RESPONSE TO COMMENT	CS	JD	NM
06/02/2024	CP02	SSDA ISSUE	RG	JD	NM
09/02/2024	CP01	SSDA ISSUE	RG	JD	NM

© 2023 Site Image (NSW) Pty Ltd. All rights reserved. This drawing is copyright and shall not be reproduced or copied in any form or by any means (graphic, electronic or mechanical including photocopying) without the written permission of Site Image (NSW) Pty Ltd. Any drawings, prepared or copied, in any form or by any means (graphic, electronic or mechanical) shall be subject to the terms of the written agreement between Site Image (NSW) Pty Ltd and the contracting party.

The contractor shall check and verify all work on site (including work by others) before commencing the landscape installation. Any discrepancies are to be reported to the Project Manager or Landscape Architect prior to commencing work. Do not make the drawing. Any required dimensions not shown shall be referred to the Landscape Architect for confirmation.

PRINCIPAL CONSULTANTS

Architect HDR

Services Aurecon

Structural TTW

PRINCIPAL CONTRACTOR

CLIENT



NEXTDC
 NEXTDC
 GPO Box 3219
 Brisbane QLD 4001
 T: +61 7 3177 4777


LANDSCAPE ARCHITECT SITE IMAGE

Level 1, 5/5 Bagin Street
 Brisbane QLD 4001
 Australia
 Tel: +61 7 3122 8000
 Fax: +61 7 3122 8077
 www.siteimage.com.au
 Site Image (NSW) Pty Ltd
 ABN 64 611 252 180
 Landscape Architects

Document Author Project Number

SS22-4893

Key Plan

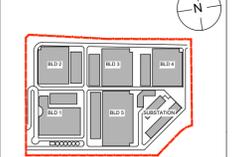

Site: S4 Stage: NEXTDC Project Number:

Project Address:
 16 JOHNSTON CRESCENT,
 HORSLEY PARK, NSW 2175
 AUSTRALIA

Project Name:
 SHIRAZ 4

Drawing title
 LANDSCAPE COVER SHEET

Drawing Status:
**STATE SIGNIFICANT DEVELOPMENT
 APPLICATION (SSDA)**

Drawn: RG Date: 09/02/2024

CHK: JD Date: 09/02/2024

Scale: 1:1000 Sheet: A1 File Name:

Drawing Number: S4-LAS-SIT-DRG-00000-0000 Rev:

CP05

-  Property Boundary
-  2400 Palisade Fence
-  2400 Mesh Wire Fence
-  Proposed Tree
-  Existing Tree to be retained
-  Existing Tree to be removed
-  Boundary Planting
-  Massed Frontage Planting
-  Presentation Planting
-  Turf
-  Managed Vegetated Zone
-  Easement Line



Burley Road

Johnston Crescent

14/06/2024	CP05	ARCHITECTURAL COORDINATION	RG	JD	NM
19/03/2024	CP04	RESPONSE TO COMMENT	CS	JD	NM
15/03/2024	CP03	RESPONSE TO COMMENT	CS	JD	NM
26/02/2024	CP02	SSDA ISSUE	RG	JD	NM
09/02/2024	CP01	SSDA ISSUE	RG	JD	NM
DATE	NO.	REVISION HISTORY	DRW	CHK	QA

© 2023 Site Image (NSW) Pty Ltd. All rights reserved. This drawing is copyright and shall not be reproduced or copied in any form or by any means (graphic, electronic or mechanical) without the written permission of Site Image (NSW) Pty Ltd. Any drawings, reports or reports in use for the purpose of any project shall be subject to the terms of the written agreement between Site Image (NSW) Pty Ltd and the contracting party.

The contractor shall check and verify all work on site (including work by others) before commencing the landscape installation. Any discrepancies are to be reported to the Project Manager of Landscape Architect prior to commencing work. Do not make the drawing any larger dimensions than shown shall be referred to the Landscape Architect for confirmation.

PRINCIPAL CONSULTANTS

Architect HDR

Services Aurecon

Structural TTW

PRINCIPAL CONTRACTOR

CLIENT



NEXTDC


NEXTDC
GPO Box 3219
Brisbane QLD 4001
T: +61 7 3177 4777

LANDSCAPE ARCHITECT **SITE IMAGE**

Level 1, 5/5 Bagin Street
Horsley Park NSW 2175
Australia
Tel: +61 2 8322 8000
Fax: +61 2 8322 2017
www.siteimage.com.au
Site Image (NSW) Pty Ltd
ABN 64 611 232 181
Landscape Architects

Document Author Project Number
SS22-4893

Key Plan

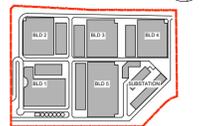

Site: **S4** Stage: NEXTDC Project Number:

Project Address:
**16 JOHNSTON CRESCENT,
HORSLEY PARK, NSW 2175
AUSTRALIA**

Project Name:
SHIRAZ 4

Drawing Title:
**LANDSCAPE PLAN
GROUND**


Drawing Status:
**STATE SIGNIFICANT DEVELOPMENT
APPLICATION (SSDA)**

Drawn	RG	Date	09/02/2024
CHK	JD	Date	09/02/2024

Scale:	1:600	Sheet:	A1	File Name:	
Drawing Number	S4-LAS-SIT-DRG-00000-0100	Rev	CP05		

9/2/2024 11:22:42 AM

-  Property Boundary
-  Proposed Tree
-  Presentation Planting
-  Proposed Unit Paving

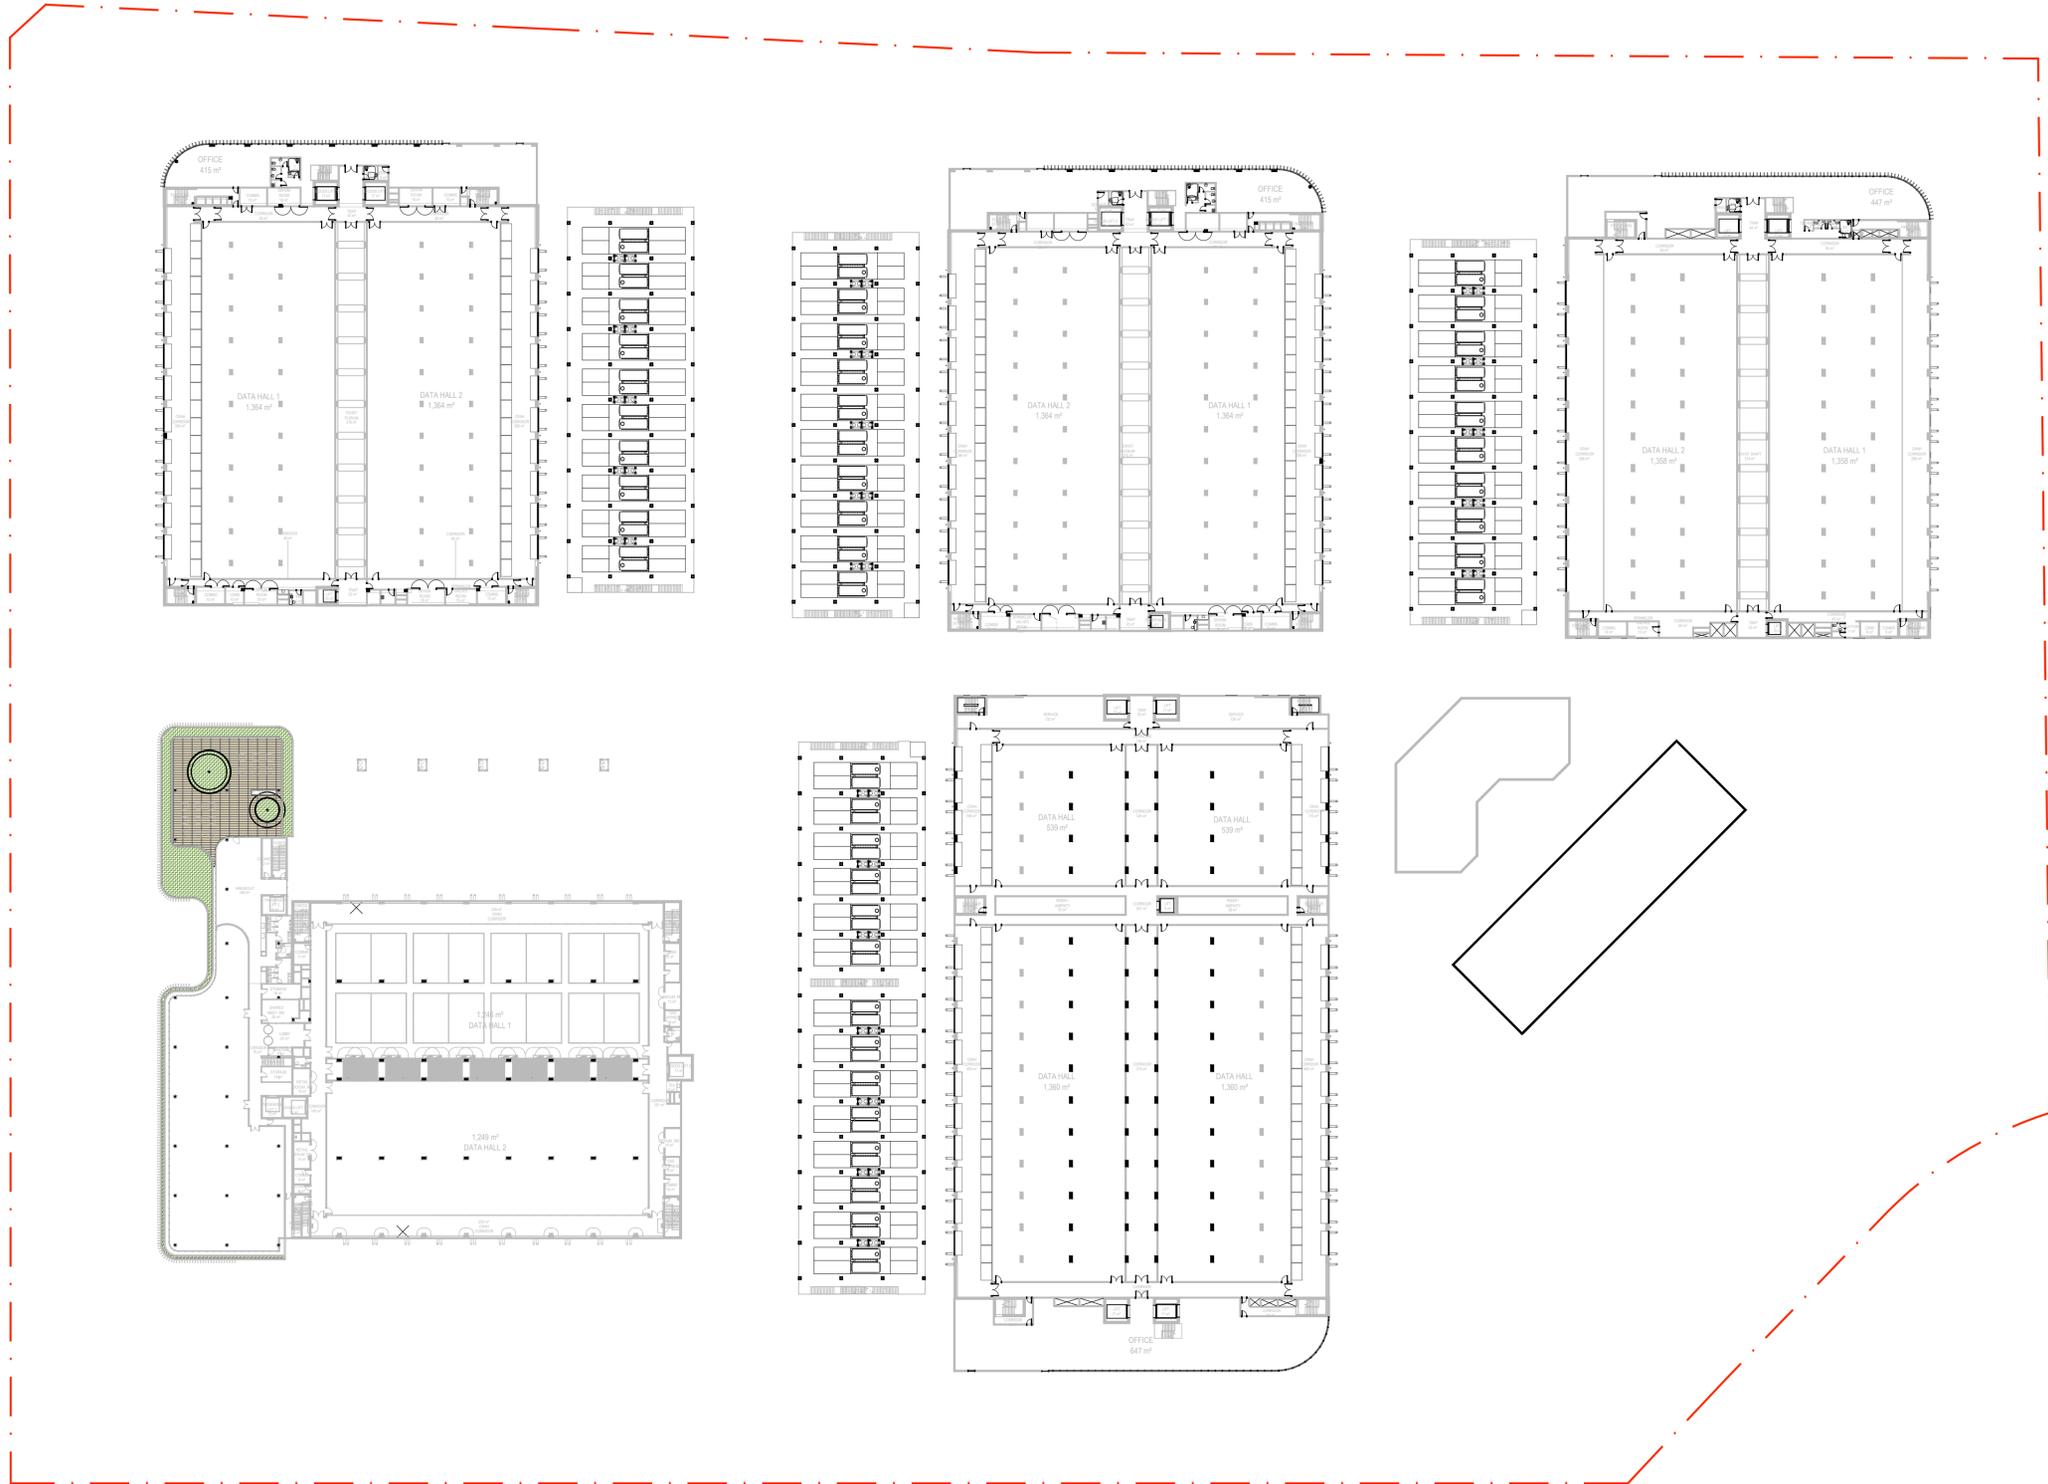

14/06/2024	CP02	ARCHITECTURAL COORDINATION	RG	JD	NM
09/02/2024	CP01	SSDA ISSUE	RG	JD	NM
DATE	No.	REVISION HISTORY	DRW	CHK	QA

© 2023 Site Image (NSW) Pty Ltd. All rights reserved. This drawing is copyright and shall not be reproduced or copied in any form or by any means (graphic, electronic or mechanical) without the written permission of Site Image (NSW) Pty Ltd. Any items, equipment or material to be used in the construction of the project shall be as specified in the terms of the written agreement between Site Image (NSW) Pty Ltd and the contractor.

The contractor shall check and verify all work on site (including work by others) before commencing the landscape installation. Any discrepancies are to be reported to the Project Manager or Landscape Architect prior to commencing work. Do not make the drawing any required dimensions not shown shall be referred to the Landscape Architect for confirmation.

PRINCIPAL CONSULTANTS

Architect HDR
 Services Aurecon
 Structural TTW

PRINCIPAL CONTRACTOR

CLIENT




NEXTDC
 GPO Box 3219
 Brisbane QLD 4001
 T: +61 7 3177 4777

LANDSCAPE ARCHITECT **SITE IMAGE**

Level 1, 3-5 Balfour Street
 Modern 4001 016
 Australia
 Tel: +61 2 832 8000
 Fax: +61 2 988 2077
 www.siteimage.com.au
 Site Image (NSW) Pty Ltd
 ABN 64 611 252 381
 Landscape Architects

Document Author Project Number
SS22-4893

Key Plan

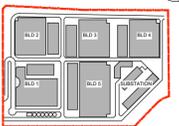

Site: S4 Stage: NEXTDC Project Number:

Project Address:
**16 JOHNSTON CRESCENT,
 HORSLEY PARK, NSW 2175
 AUSTRALIA**

Project Name:
SHIRAZ 4

Drawing title
**LANDSCAPE PLAN
 LEVEL 02**

Drawing Status:
**STATE SIGNIFICANT DEVELOPMENT
 APPLICATION (SSDA)**

Drawn	RG	Date	09/02/2024
CHK	JD	Date	09/02/2024

Scale: 1:600 Sheet: A1 File Name:

Drawing Number	Rev
S4-LAS-SIT-DRG-00000-0120	CP02

9/2/2024 11:22:42 AM

-  Property Boundary
-  Proposed Tree
-  Presentation Planting
-  Proposed Unit Paving
-  Proposed Composite Timber Seats



DATE	No.	REVISION HISTORY	DRW	CHK	QA

© 2023 Site Image (NSW) Pty Ltd. All rights reserved. This drawing is copyright and shall not be reproduced or copied in any form or by any means (graphic, electronic or mechanical) without the written permission of Site Image (NSW) Pty Ltd. Any items, expressed or implied, in this document for any purpose shall be deemed to be subject to the terms of the written agreement between Site Image (NSW) Pty Ltd and the contracting party.

The contractor shall check and verify all work on site (including work by others) before commencing the landscape installation. Any discrepancies are to be reported to the Project Manager or Landscape Architect prior to commencing work. Do not make the drawing any required dimensions not shown shall be referred to the Landscape Architect for confirmation.

PRINCIPAL CONSULTANTS

Architect HDR
 Services Aurecon
 Structural TTW

PRINCIPAL CONTRACTOR


CLIENT



NEXTDC
 GPO Box 3219
 Brisbane QLD 4001
 T: +61 7 3177 4777

LANDSCAPE ARCHITECT SITE IMAGE
 Level 1, 3-5 Bagin Street
 Modern NSW 2116
 Australia
 Tel: +61 2 8322 8000
 Fax: +61 2 8322 8077
 www.siteimage.com.au
 Site Image (NSW) Pty Ltd
 ABN 64 611 252 181
 Landscape Architects

Document Author Project Number
SS22-4893

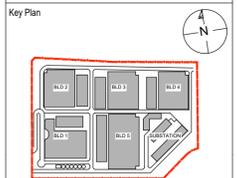

Site: S4 Stage: NEXTRC Project Number:

Project Address:
**16 JOHNSTON CRESCENT,
 HORSLEY PARK, NSW 2175
 AUSTRALIA**

Project Name:
SHIRAZ 4

Drawing title
**LANDSCAPE PLAN
 LEVEL 03**

Drawing Status:
**STATE SIGNIFICANT DEVELOPMENT
 APPLICATION (SSDA)**

Drawn	RG	Date	09/02/2024
CHK	JD	Date	09/02/2024

Scale:	1:600	Sheet:	A1	File Name:	
--------	-------	--------	----	------------	--

Drawing Number	S4-LAS-SIT-DRG-00000-0130	Rev	CP01
----------------	---------------------------	-----	------

-  Property Boundary
-  Canopy Ground Level
-  Canopy Level 02
-  Canopy Level 03



15/03/2024	CP01 ARCHITECTURAL COORDINATION	RG	JD	NM	
15/03/2024	CP01 RESPONSE TO COMMENT	CS	JD	NM	
15/03/2024	CP02 RESPONSE TO COMMENT	CS	JD	NM	
09/02/2024	CP01 RESP. ISSUE	RG	JD	NM	
DATE	No.	REVISION HISTORY	DRW	CHK	QA

© 2023 Site Image (NSW) Pty Ltd. All rights reserved. This drawing is copyright and shall not be reproduced or copied in any form or by any means (graphic, electronic or mechanical) without the written permission of Site Image (NSW) Pty Ltd. Any items, equipment or material to be used in the construction of the project shall be as specified in the terms of the written agreement between Site Image (NSW) Pty Ltd and the contractor.

The contractor shall check and verify all work on site (including work by others) before commencing the landscape installation. Any discrepancies are to be reported to the Project Manager or Landscape Architect prior to commencing work. Do not make the drawing any larger than the dimensions shown unless referred to the Landscape Architect for confirmation.

PRINCIPAL CONSULTANTS

Architect HDR
 Services Aurecon
 Structural TTW

PRINCIPAL CONTRACTOR

CLIENT



NEXTDC
 NEXTDC
 GPO Box 3219
 Brisbane QLD 4001
 T: +61 7 3177 4777

LANDSCAPE ARCHITECT


Level 1, 5/5 Bagin Street
 Brisbane QLD 4001
 Australia
 Tel: +61 7 3122 8000
 Fax: +61 7 3122 2077
 www.siteimage.com.au
 Site Image (NSW) Pty Ltd
 ABN 64 611 232 381

SITE IMAGE



Document Author Project Number
SS22-4893

Key Plan

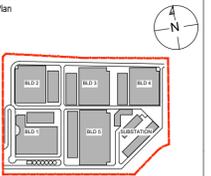

Site: S4 Stage: NEXTDC Project Number:

Project Address:
**16 JOHNSTON CRESCENT,
 HORSLEY PARK, NSW 2175
 AUSTRALIA**

Project Name:
SHIRAZ 4

Drawing Title:
TREE CANOPY PLAN

Drawing Status:
**STATE SIGNIFICANT DEVELOPMENT
 APPLICATION (SSDA)**

Drawn: RG Date: 09/02/2024

CHK: JD Date: 09/02/2024

Scale: 1:600 Sheet: A1 File Name:

Drawing Number: S4-LAS-SIT-DRG-00000-0901 Rev

CP04